



AKÁCFA U. 9/B. II. 5. [MEGLÉVŐ]

M=1:100

37,16 m<sup>2</sup>

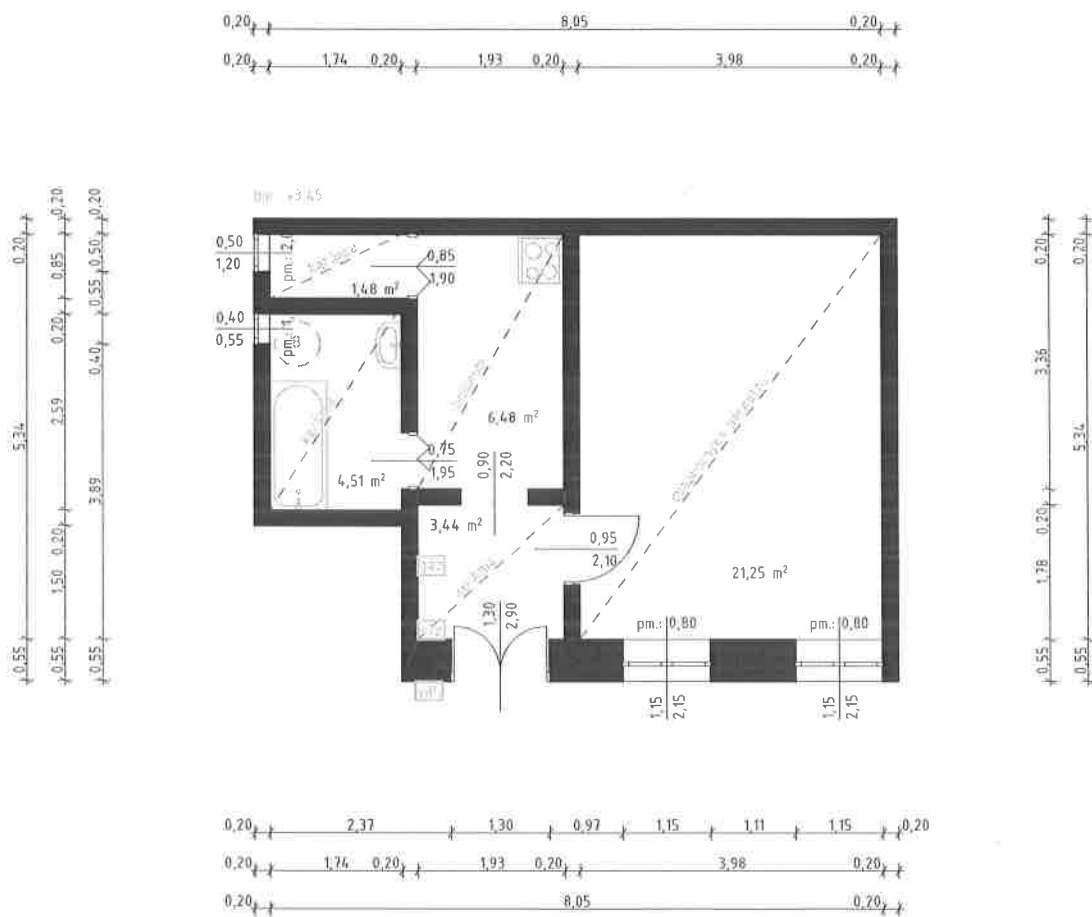


M=1:100  
91,71 m<sup>2</sup>

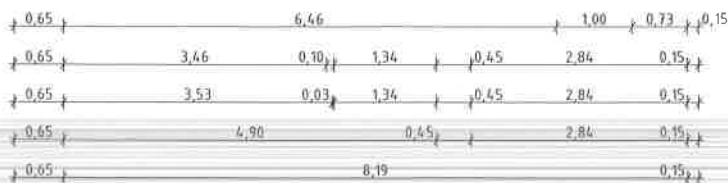




# CSERHÁT U. 19. FSZT. 6. [MEGLÉVŐ]

M=1:100


41,58 m<sup>2</sup>

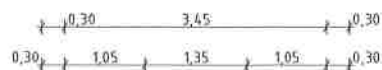


bm = ±3,40

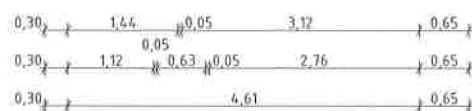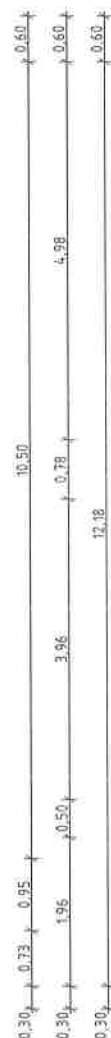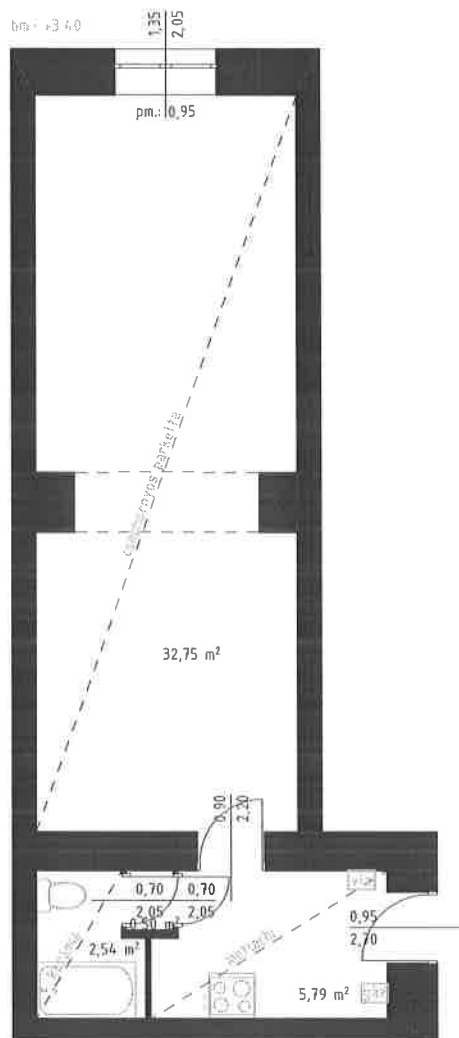


132,14 m<sup>2</sup>

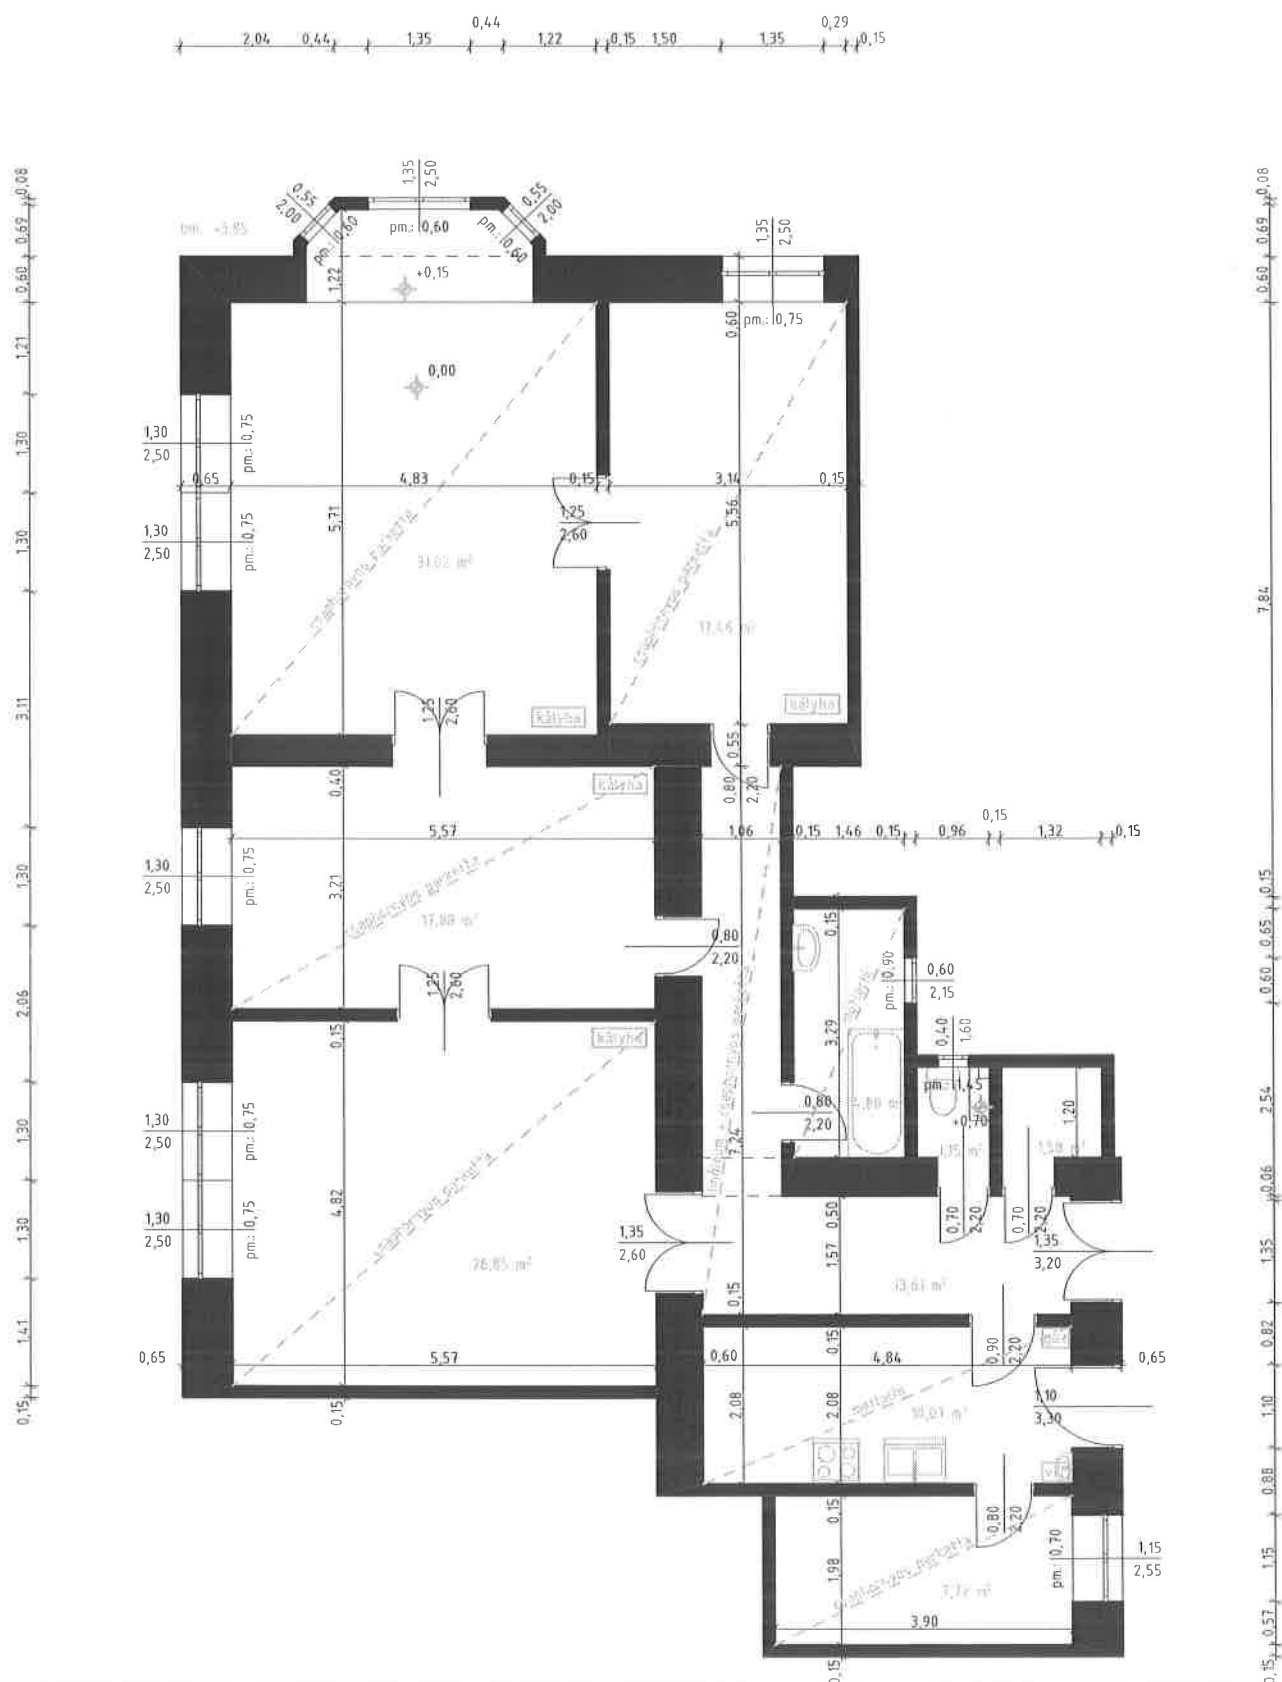

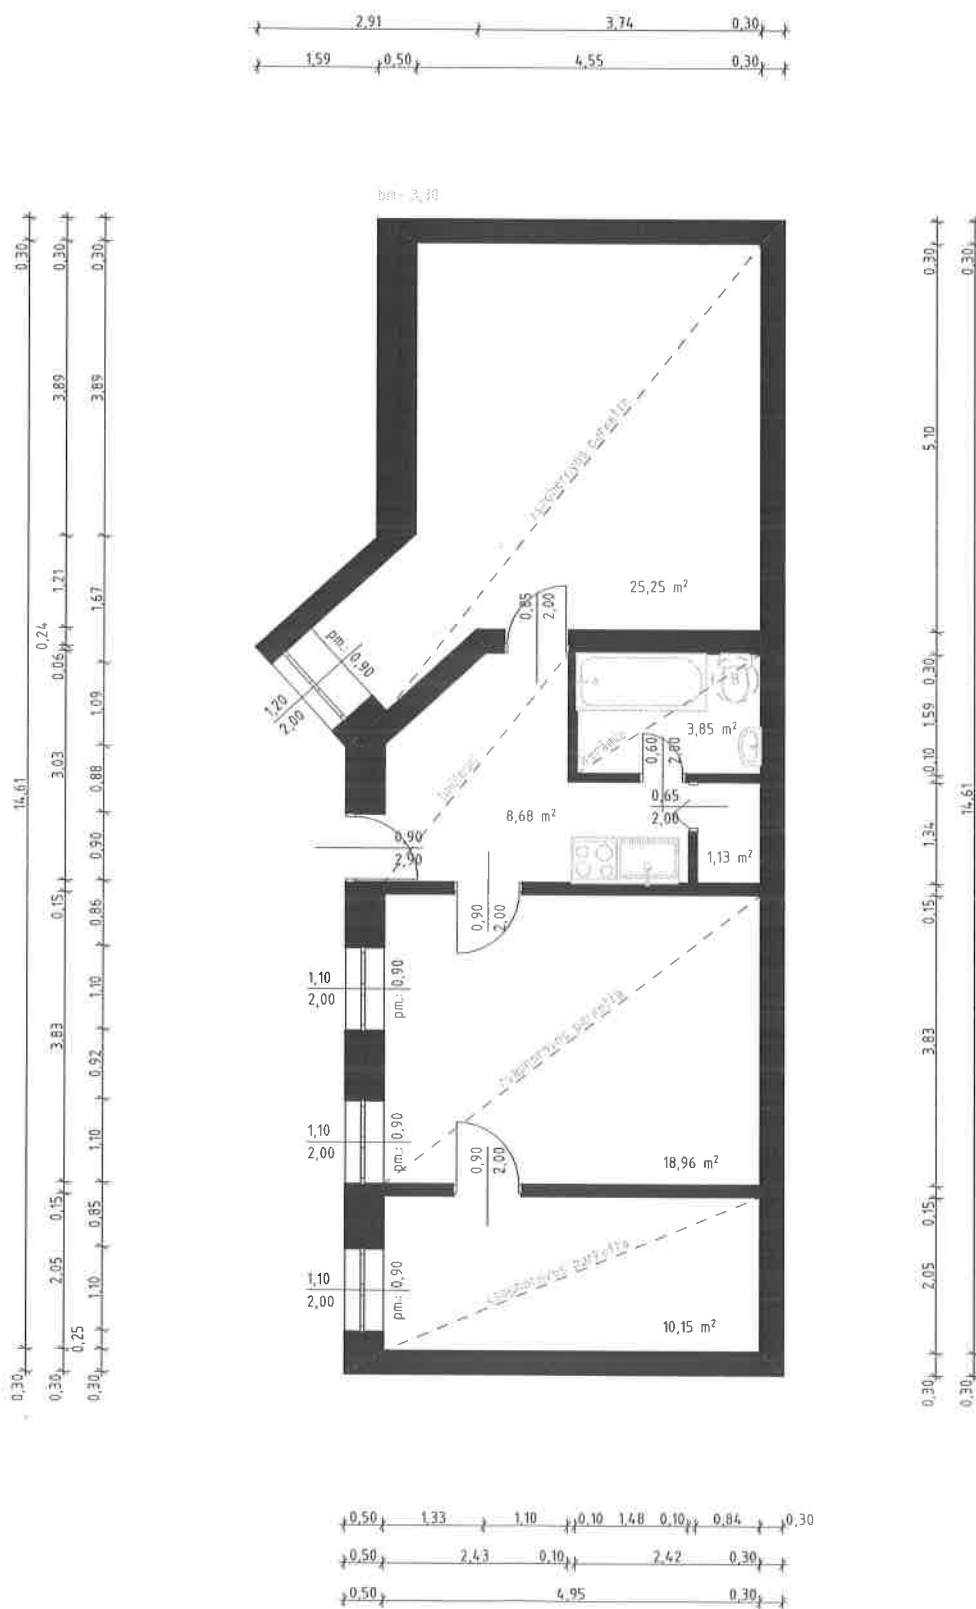68,02 m<sup>2</sup>


30,65 m<sup>2</sup>

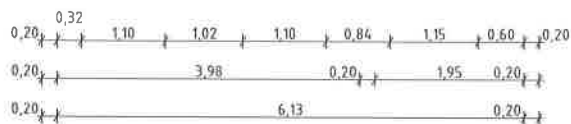



ERZSÉBET KRT. 51. MF SZT. 10. [MEGLÉVŐ]

M=1:100

23,45 m<sup>2</sup>

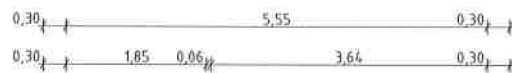

b.m. +3,02

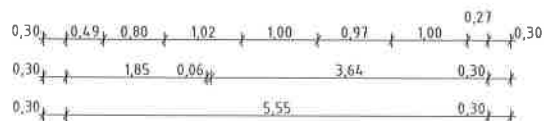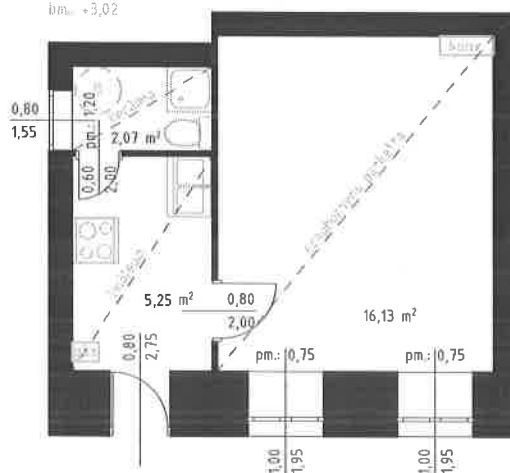


# ERZSÉBET KÖRÚT 54. FÖLDSZINT 3.






34063 0 A/7


## LAKÁS ALAPRAJZA

bejárat



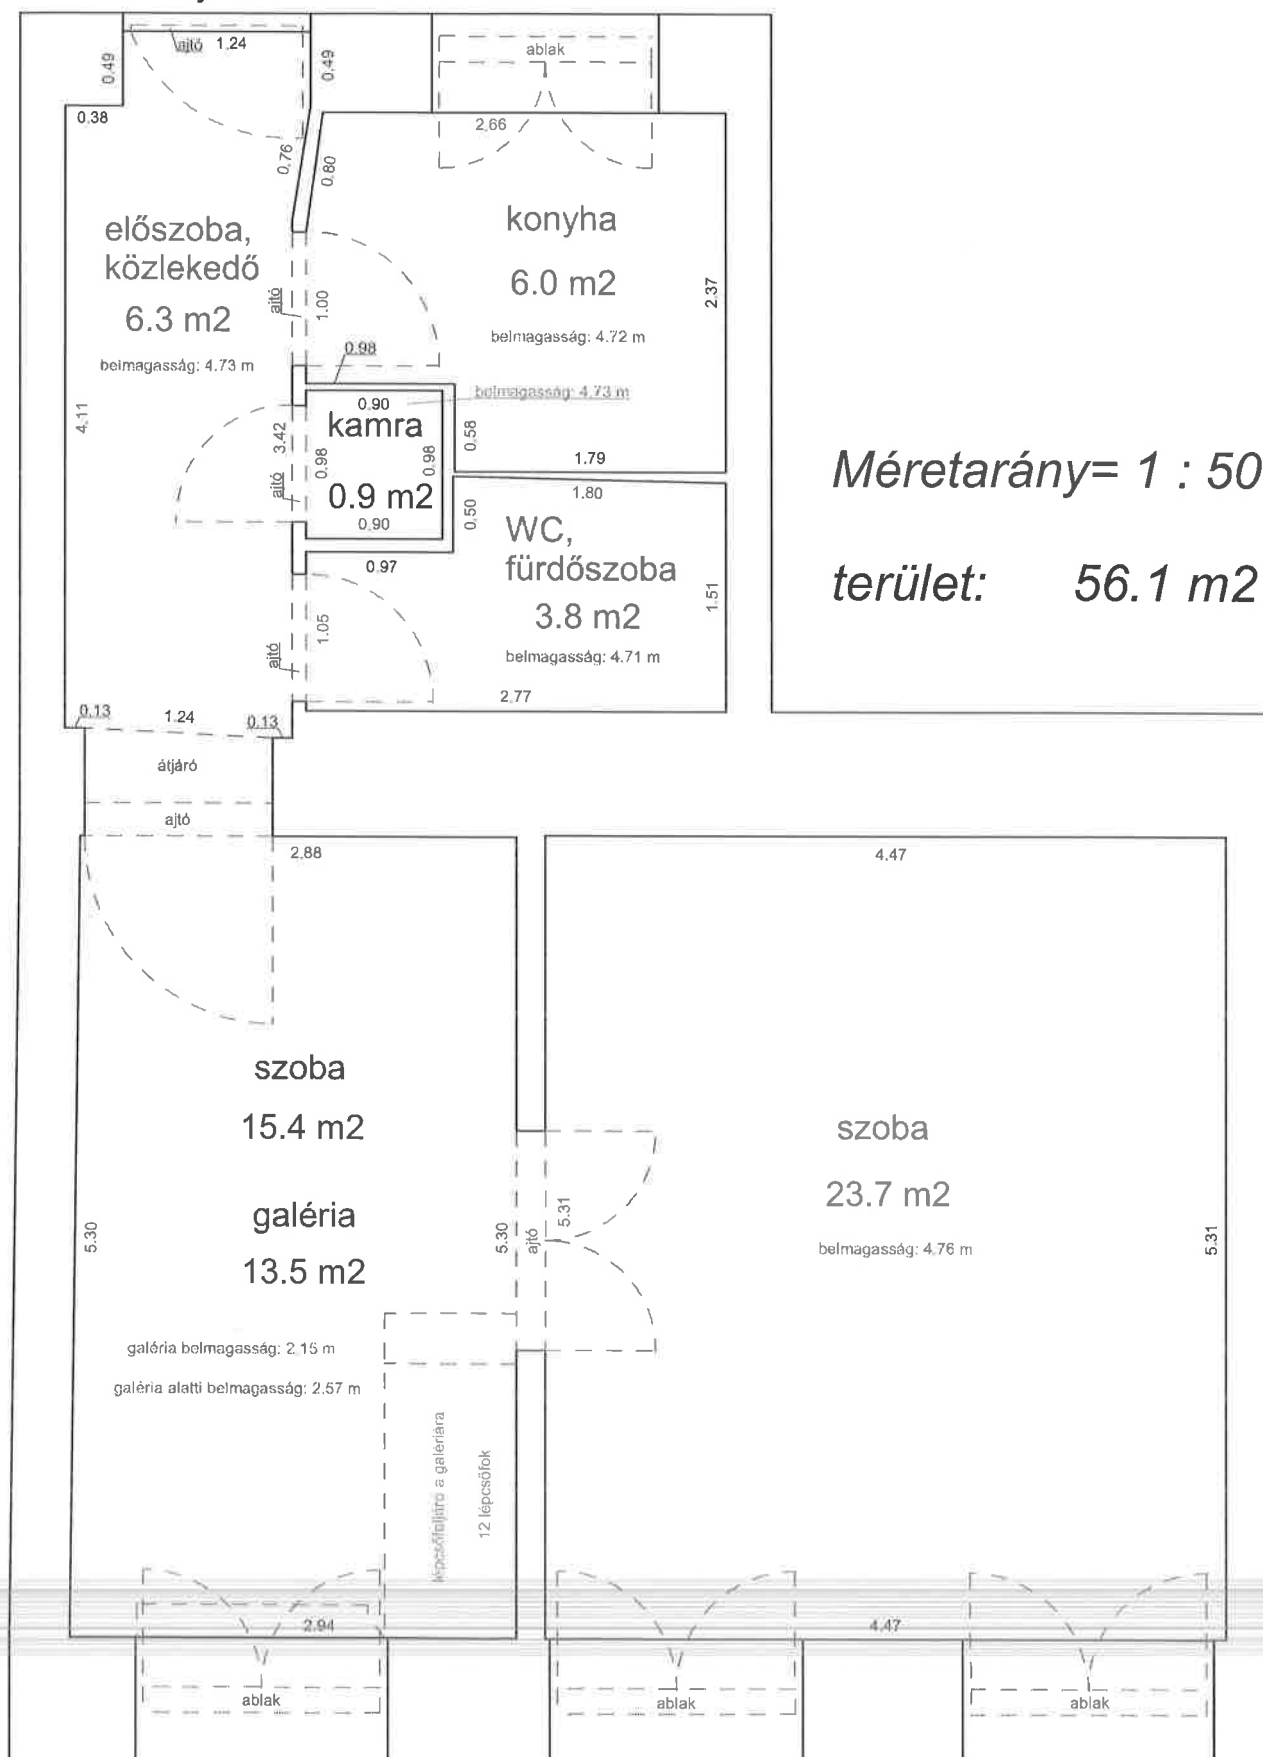


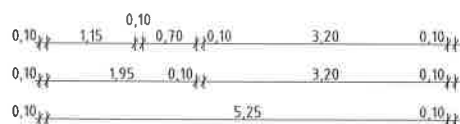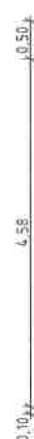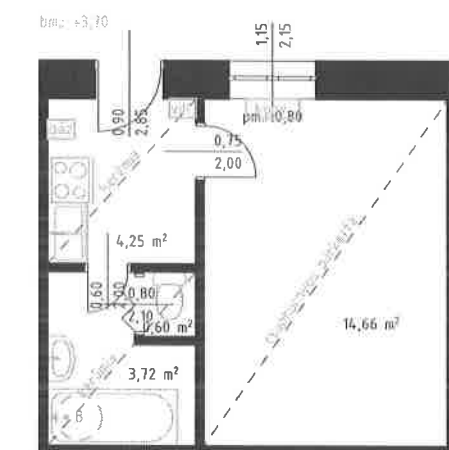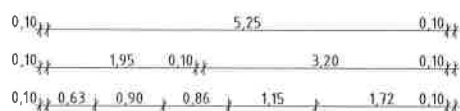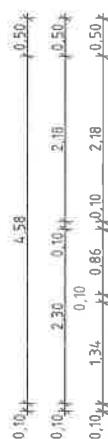





$$23,23 \text{ m}^2$$

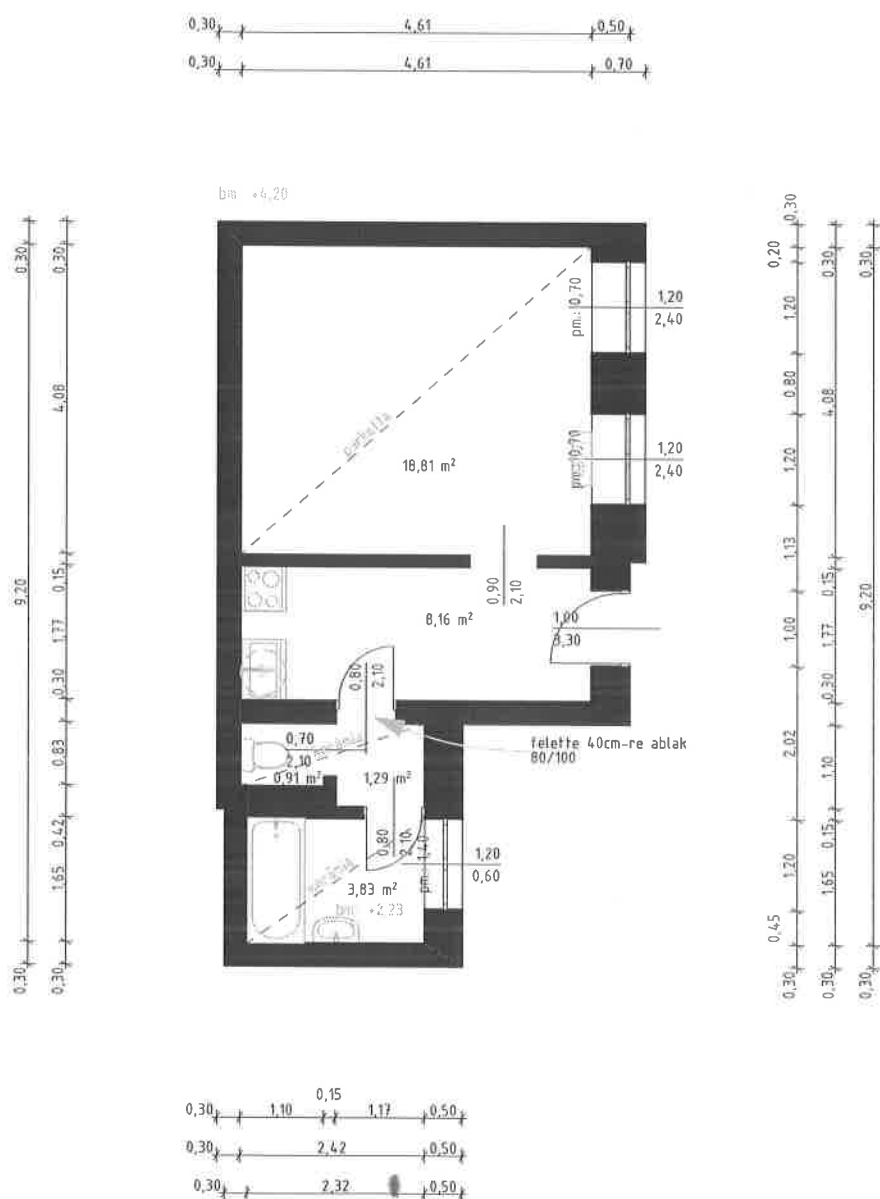
33 m<sup>2</sup>


35,94 m<sup>2</sup>

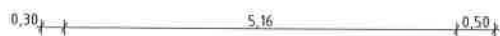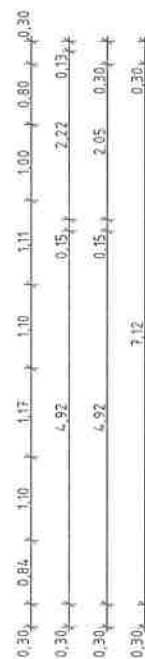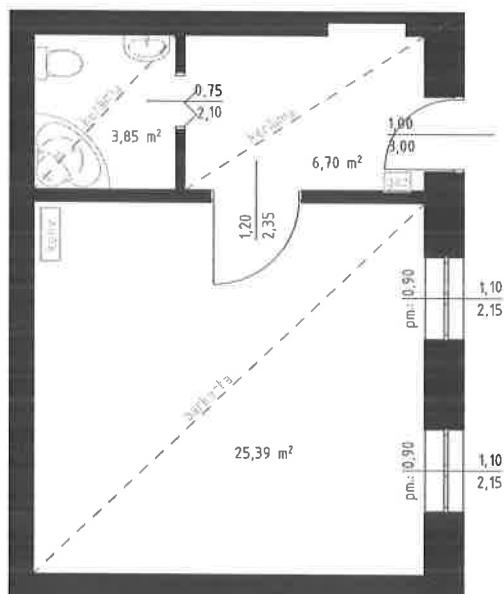


KERTÉSZ U. 42/44. FSZT. 3. [MEGLÉVŐ]  
M=1:100  
27,29 m<sup>2</sup>

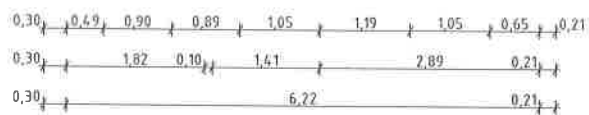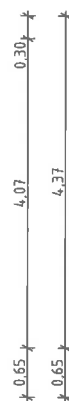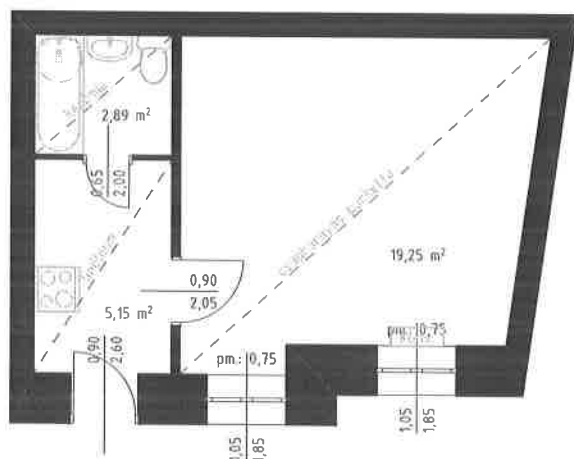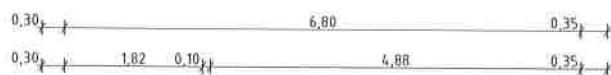

39,85 m<sup>2</sup>





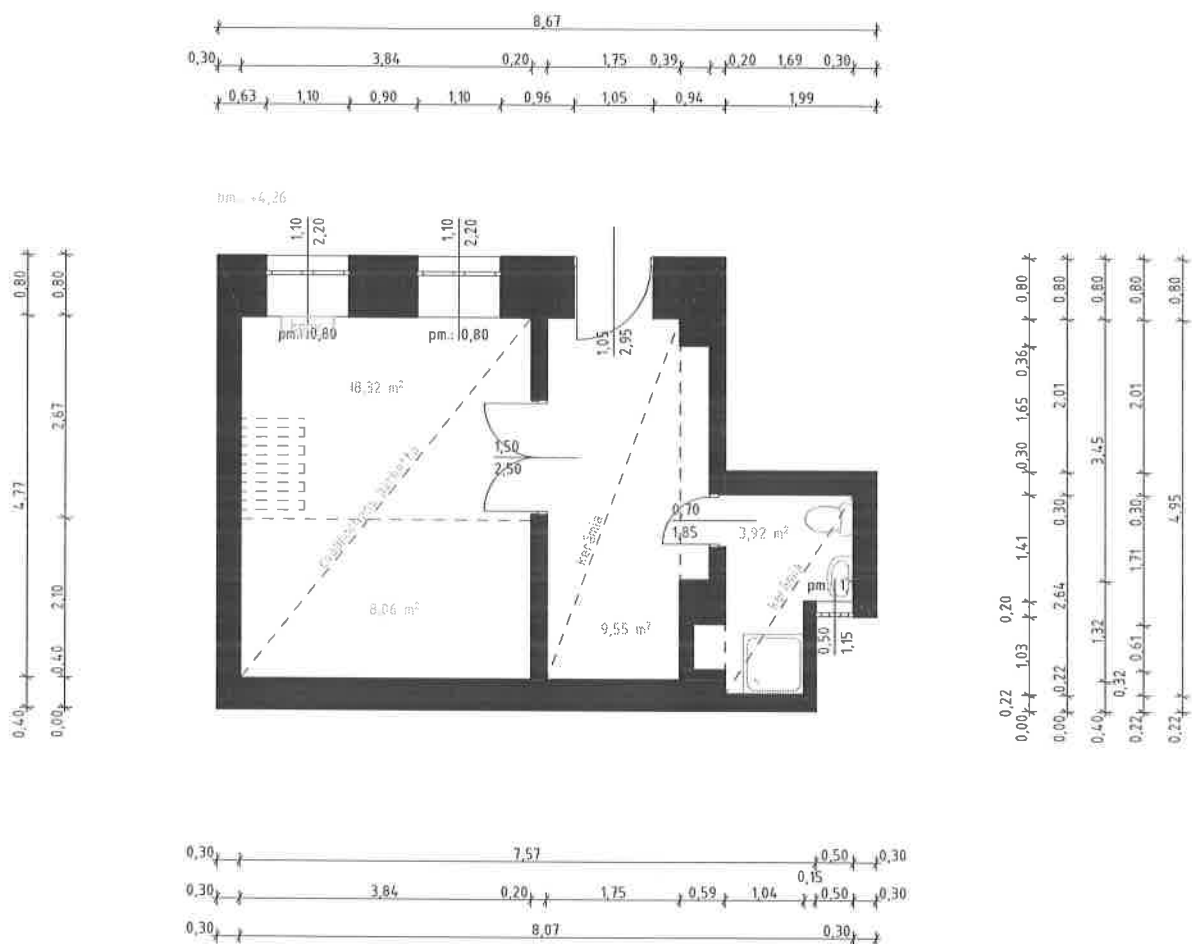


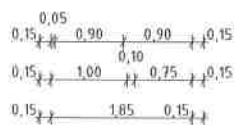
33,99 m<sup>2</sup>

NEFELEJCS U. 55. I. 13. [MEGLÉVŐ]

M=1:100

45,76 m<sup>2</sup>

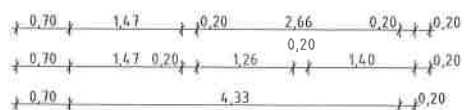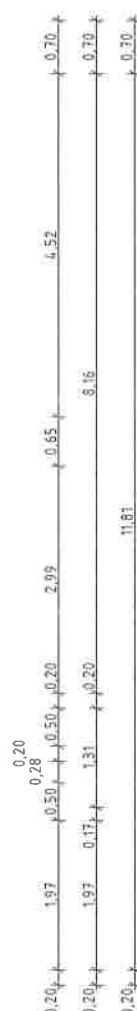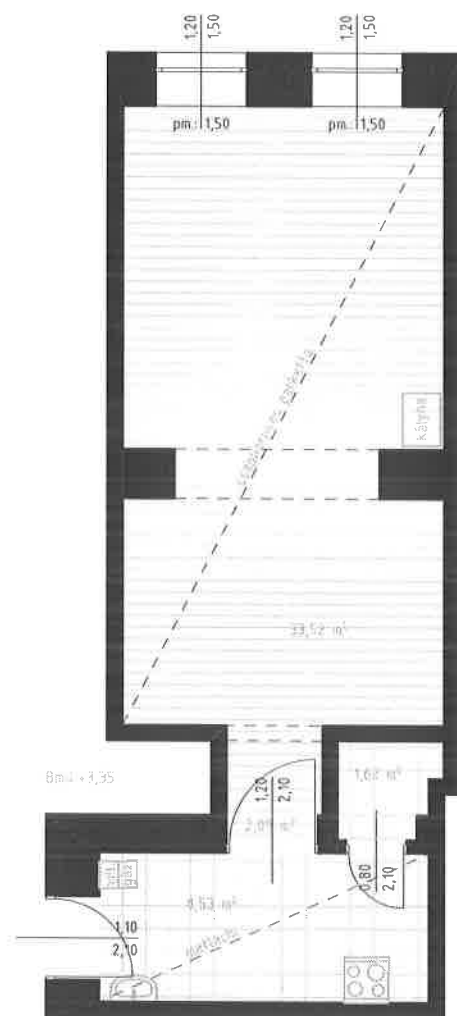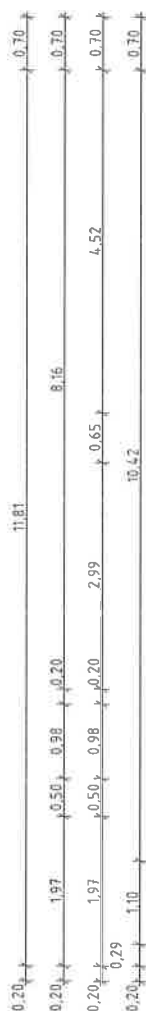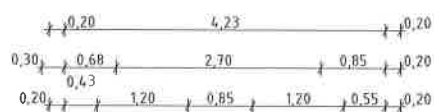

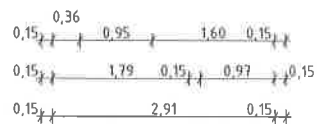
$27,59 \text{ m}^2$ 



# VERSENY U. 6. I. 19. [MEGLÉVŐ]

M=1:100

34,14 m<sup>2</sup>

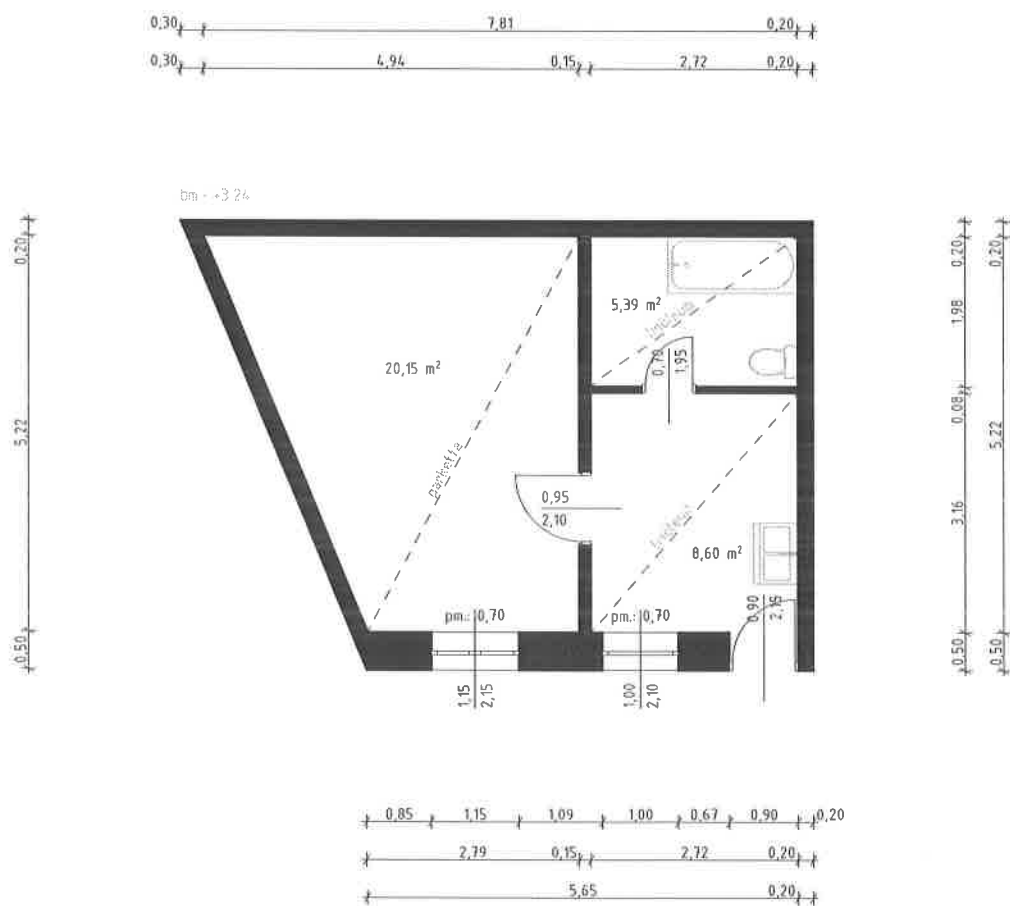

M=1:100  
35,29 m<sup>2</sup>

